



PHILADELPHIA SKATING CLUB & HUMANE SOCIETY

22 January 2017

3D VIEW

SCALE: NTS

MARIANNA
THOMAS
ARCHITECTS

3961 BALTIMORE AVE
PHILADELPHIA PA 19104



PHILADELPHIA SKATING CLUB & HUMANE SOCIETY

22 January 2017

3D VIEW

SCALE: NTS

**MARIANNA
THOMAS
ARCHITECTS**

3961 BALTIMORE AVE
PHILADELPHIA PA 19104



PHILADELPHIA SKATING CLUB & HUMANE SOCIETY

22 January 2017

3D VIEW

SCALE: NTS

MARIANNA
THOMAS
ARCHITECTS

3961 BALTIMORE AVE
PHILADELPHIA PA 19104




PHILADELPHIA SKATING CLUB & HUMANE SOCIETY

22 January 2017

3D VIEW 
SCALE: NTS

**MARIANNA
THOMAS
ARCHITECTS**

3961 BALTIMORE AVE
PHILADELPHIA PA 19104

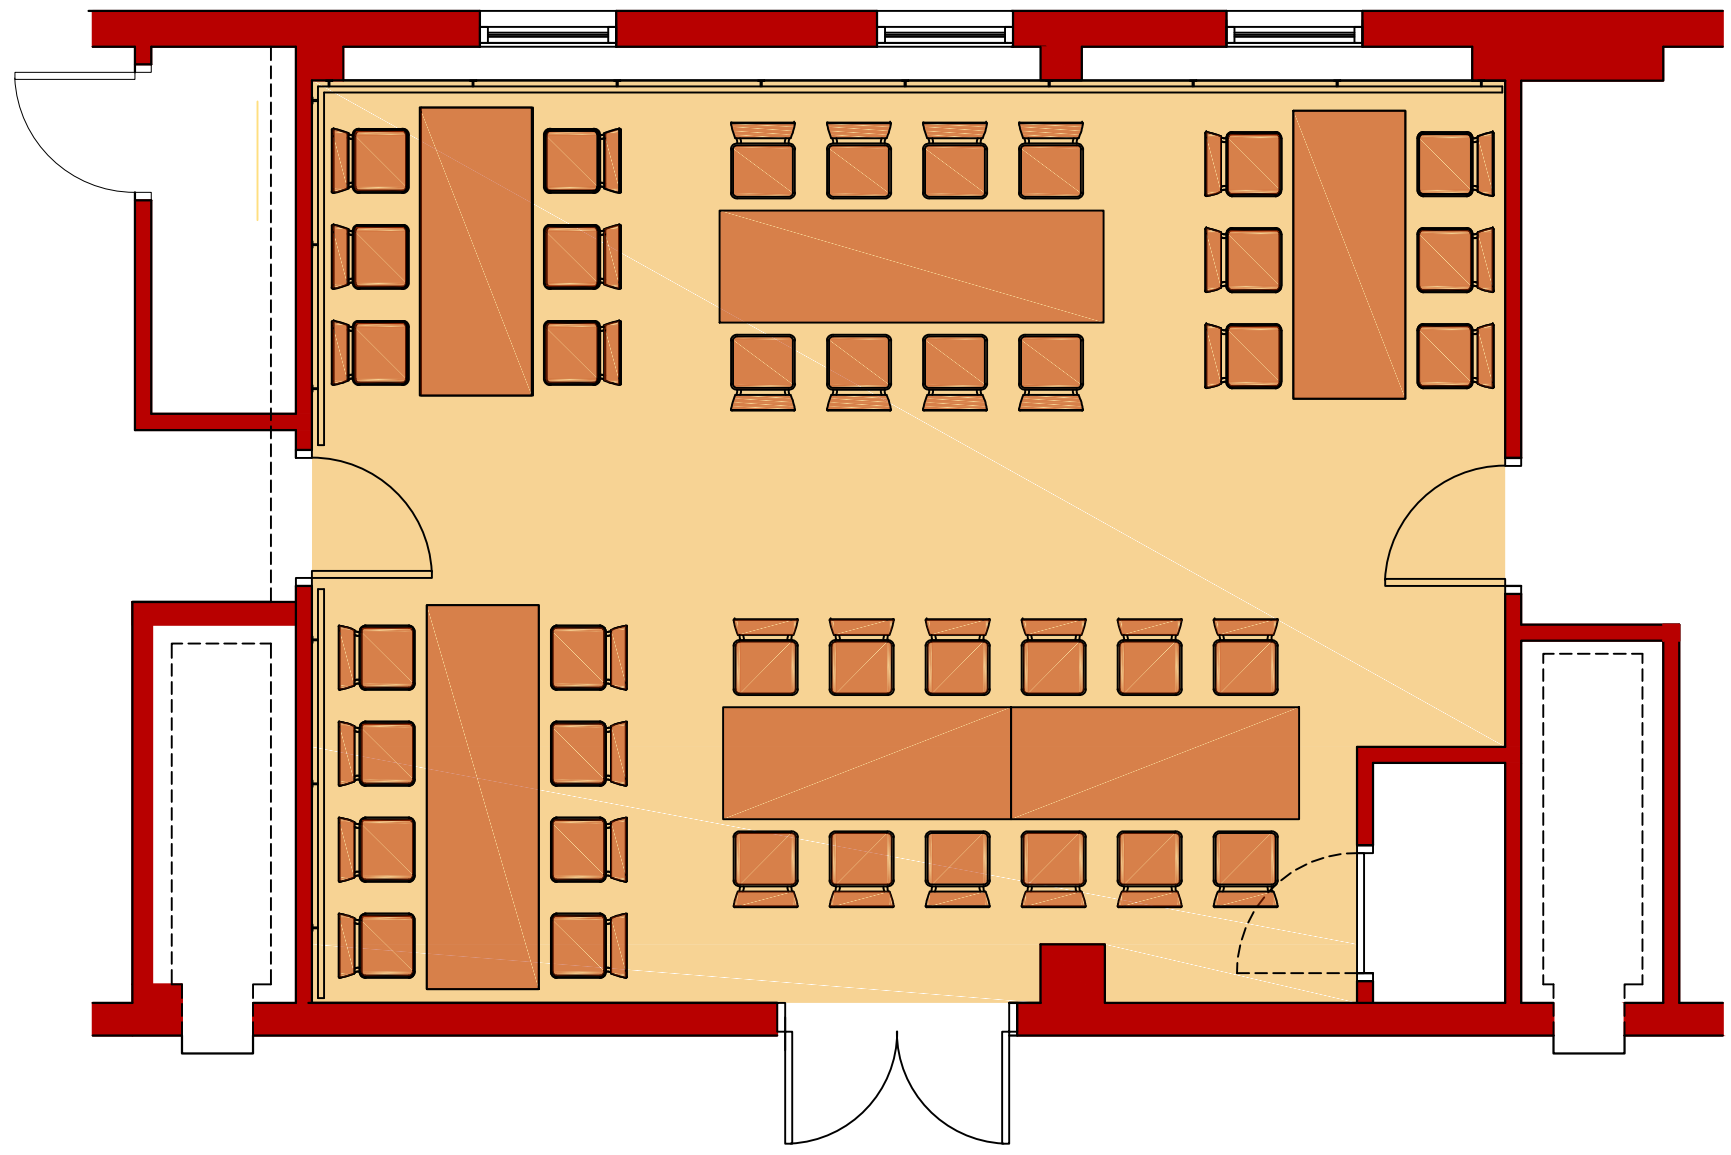

PHILADELPHIA SKATING CLUB & HUMANE SOCIETY

22 January 2017


FLOOR PLAN

SCALE: 1/4" = 1'-0"



**MARIANNA
THOMAS
ARCHITECTS**

3961 BALTIMORE AVE
PHILADELPHIA PA 19104

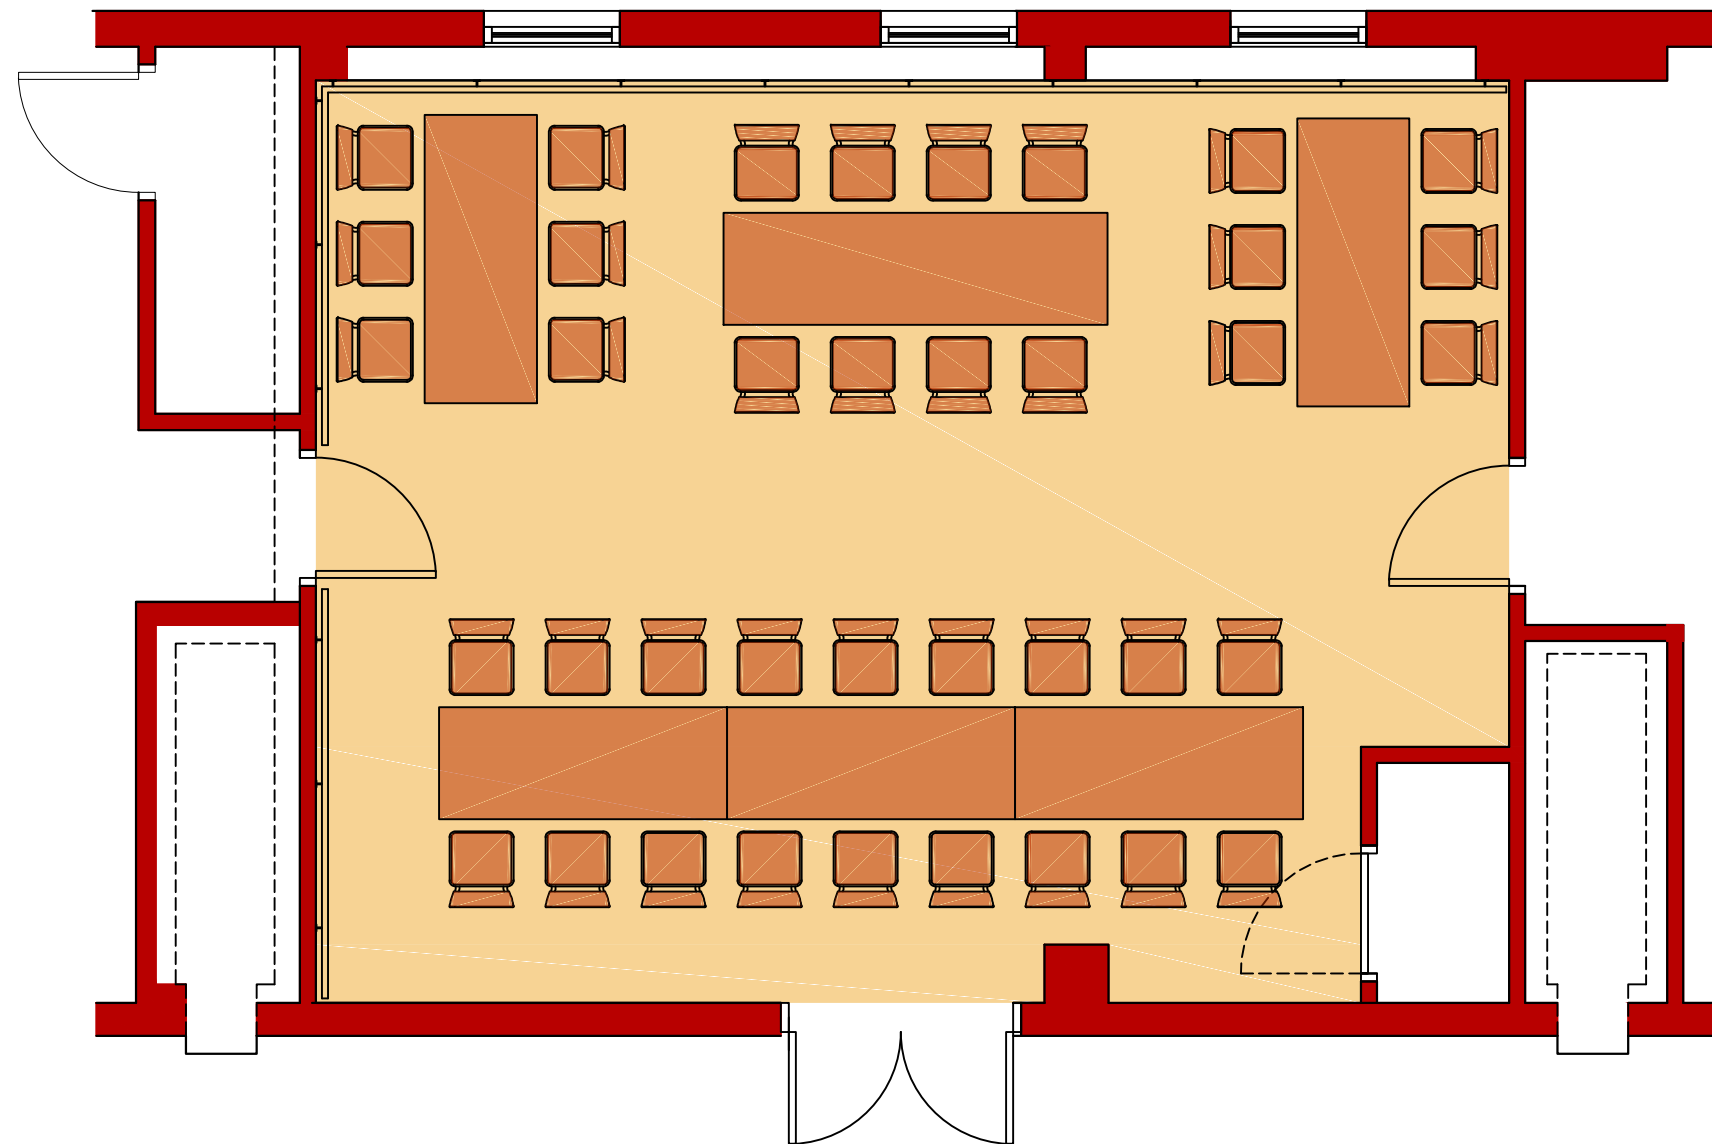

PHILADELPHIA SKATING CLUB & HUMANE SOCIETY

22 January 2017


FLOOR PLAN

SCALE: 1/4" = 1'-0"



**MARIANNA
THOMAS
ARCHITECTS**

3961 BALTIMORE AVE
PHILADELPHIA PA 19104

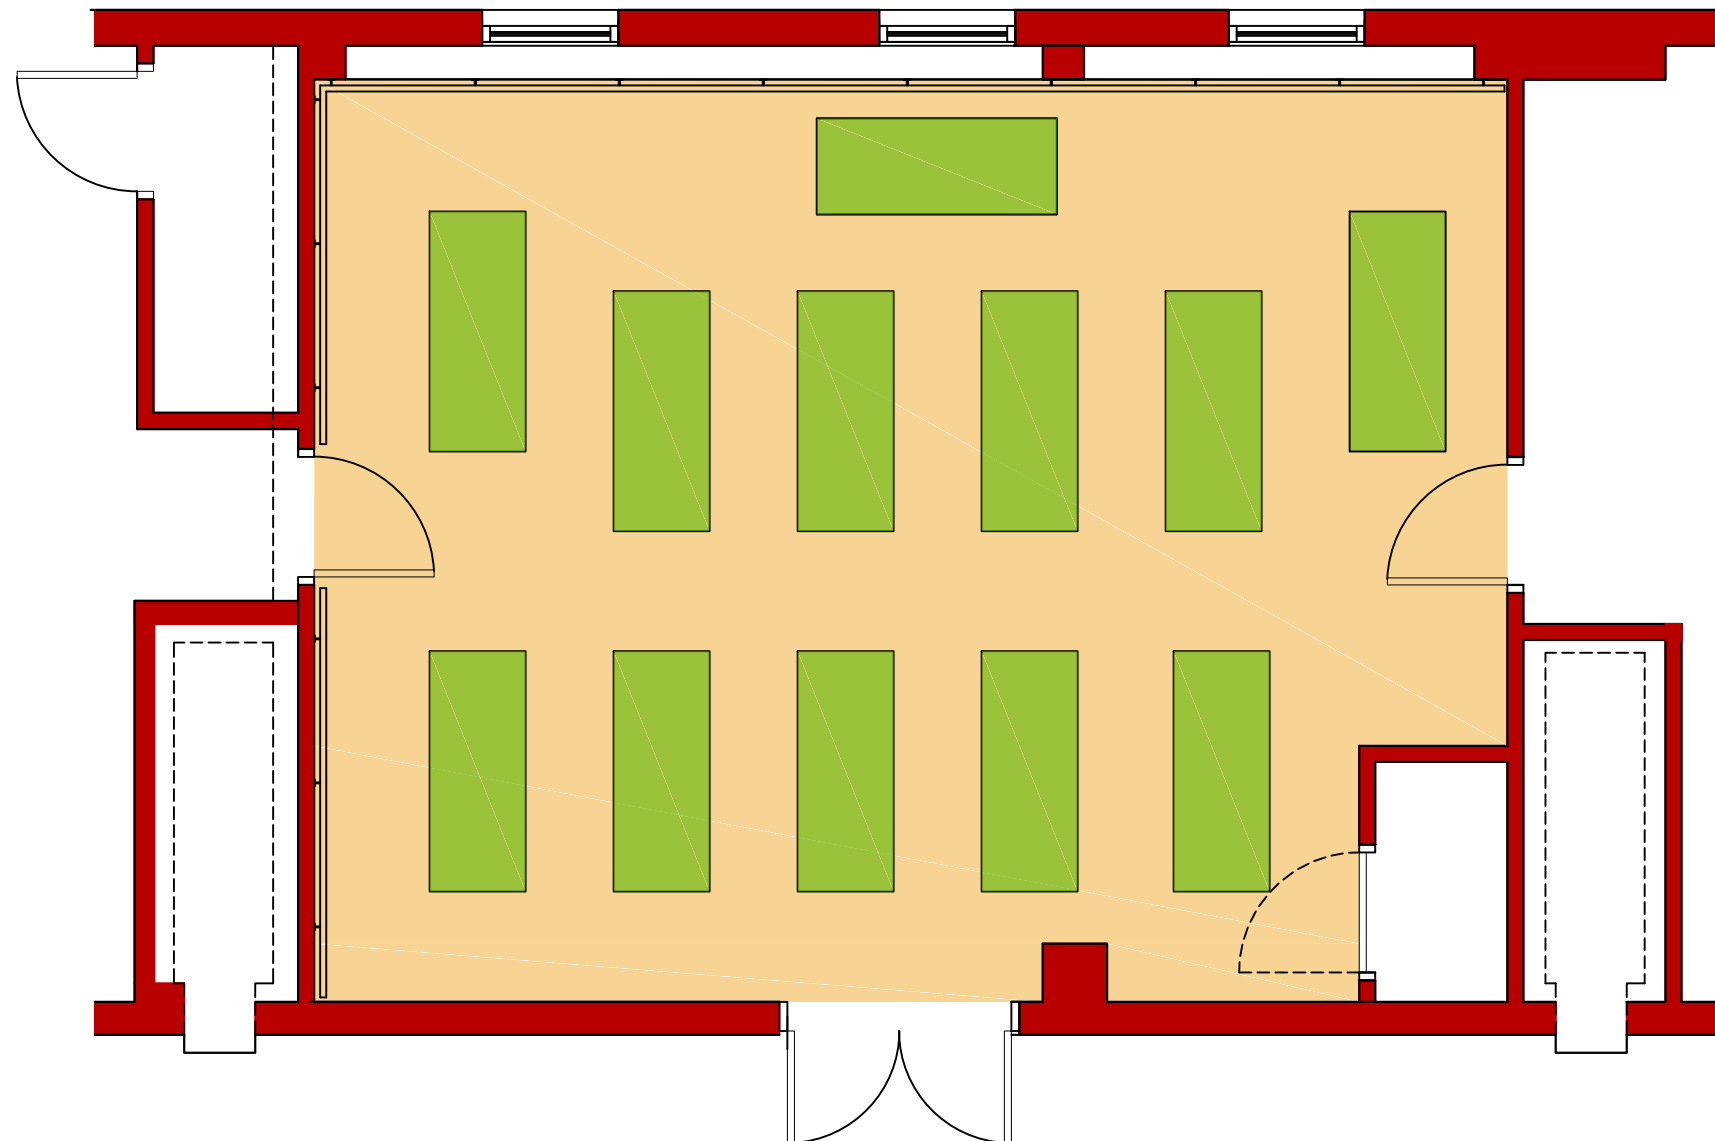

PHILADELPHIA SKATING CLUB & HUMANE SOCIETY

22 January 2017


FLOOR PLAN

SCALE: 1/4" = 1'-0"



**MARIANNA
THOMAS
ARCHITECTS**

3961 BALTIMORE AVE
PHILADELPHIA PA 19104

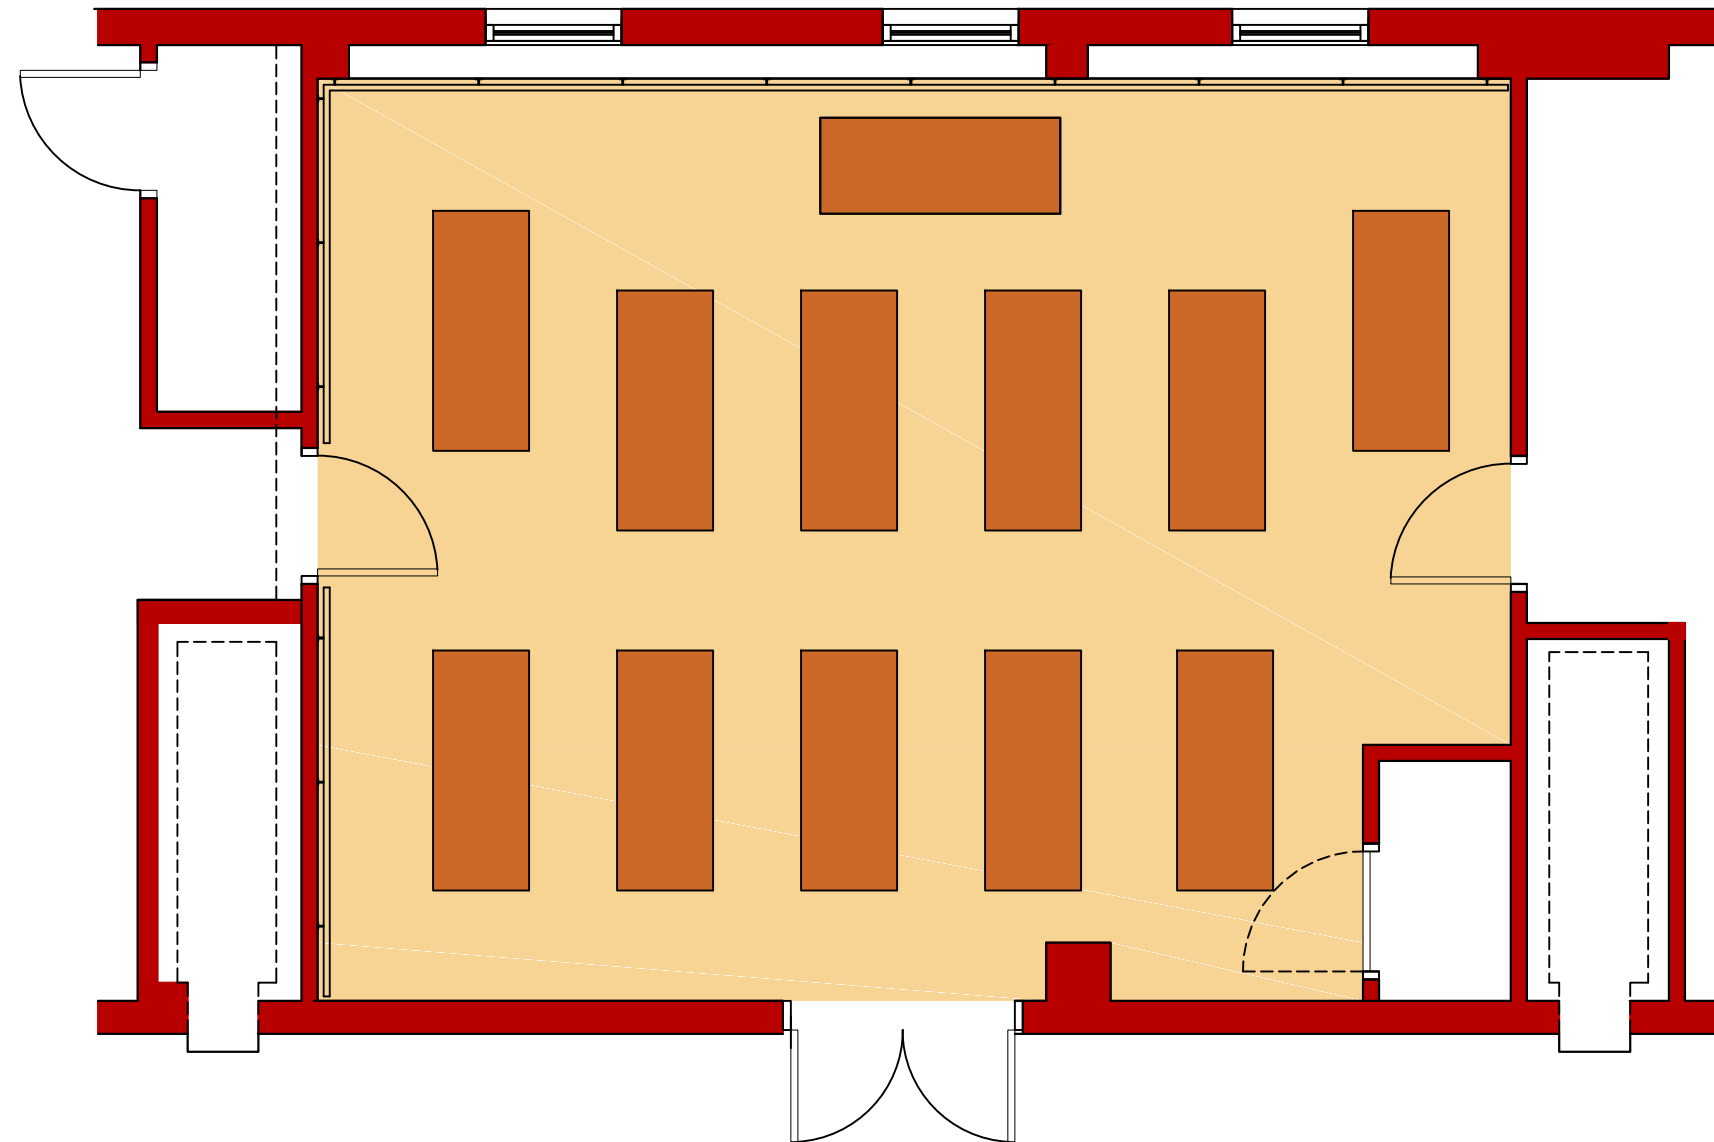

PHILADELPHIA SKATING CLUB & HUMANE SOCIETY

22 January 2017

FLOOR PLAN

SCALE: 1/4" = 1'-0"



**MARIANNA
THOMAS
ARCHITECTS**

3961 BALTIMORE AVE
PHILADELPHIA PA 19104